



NOTES:

- MASONITE RIPPED TO 4" BOARDS FOR FLOORING
- HALL DOOR SERVES AS EMERGENCY EXIT - CAN NOT LOCK
- SEATING UNIT 4 IS BUILT

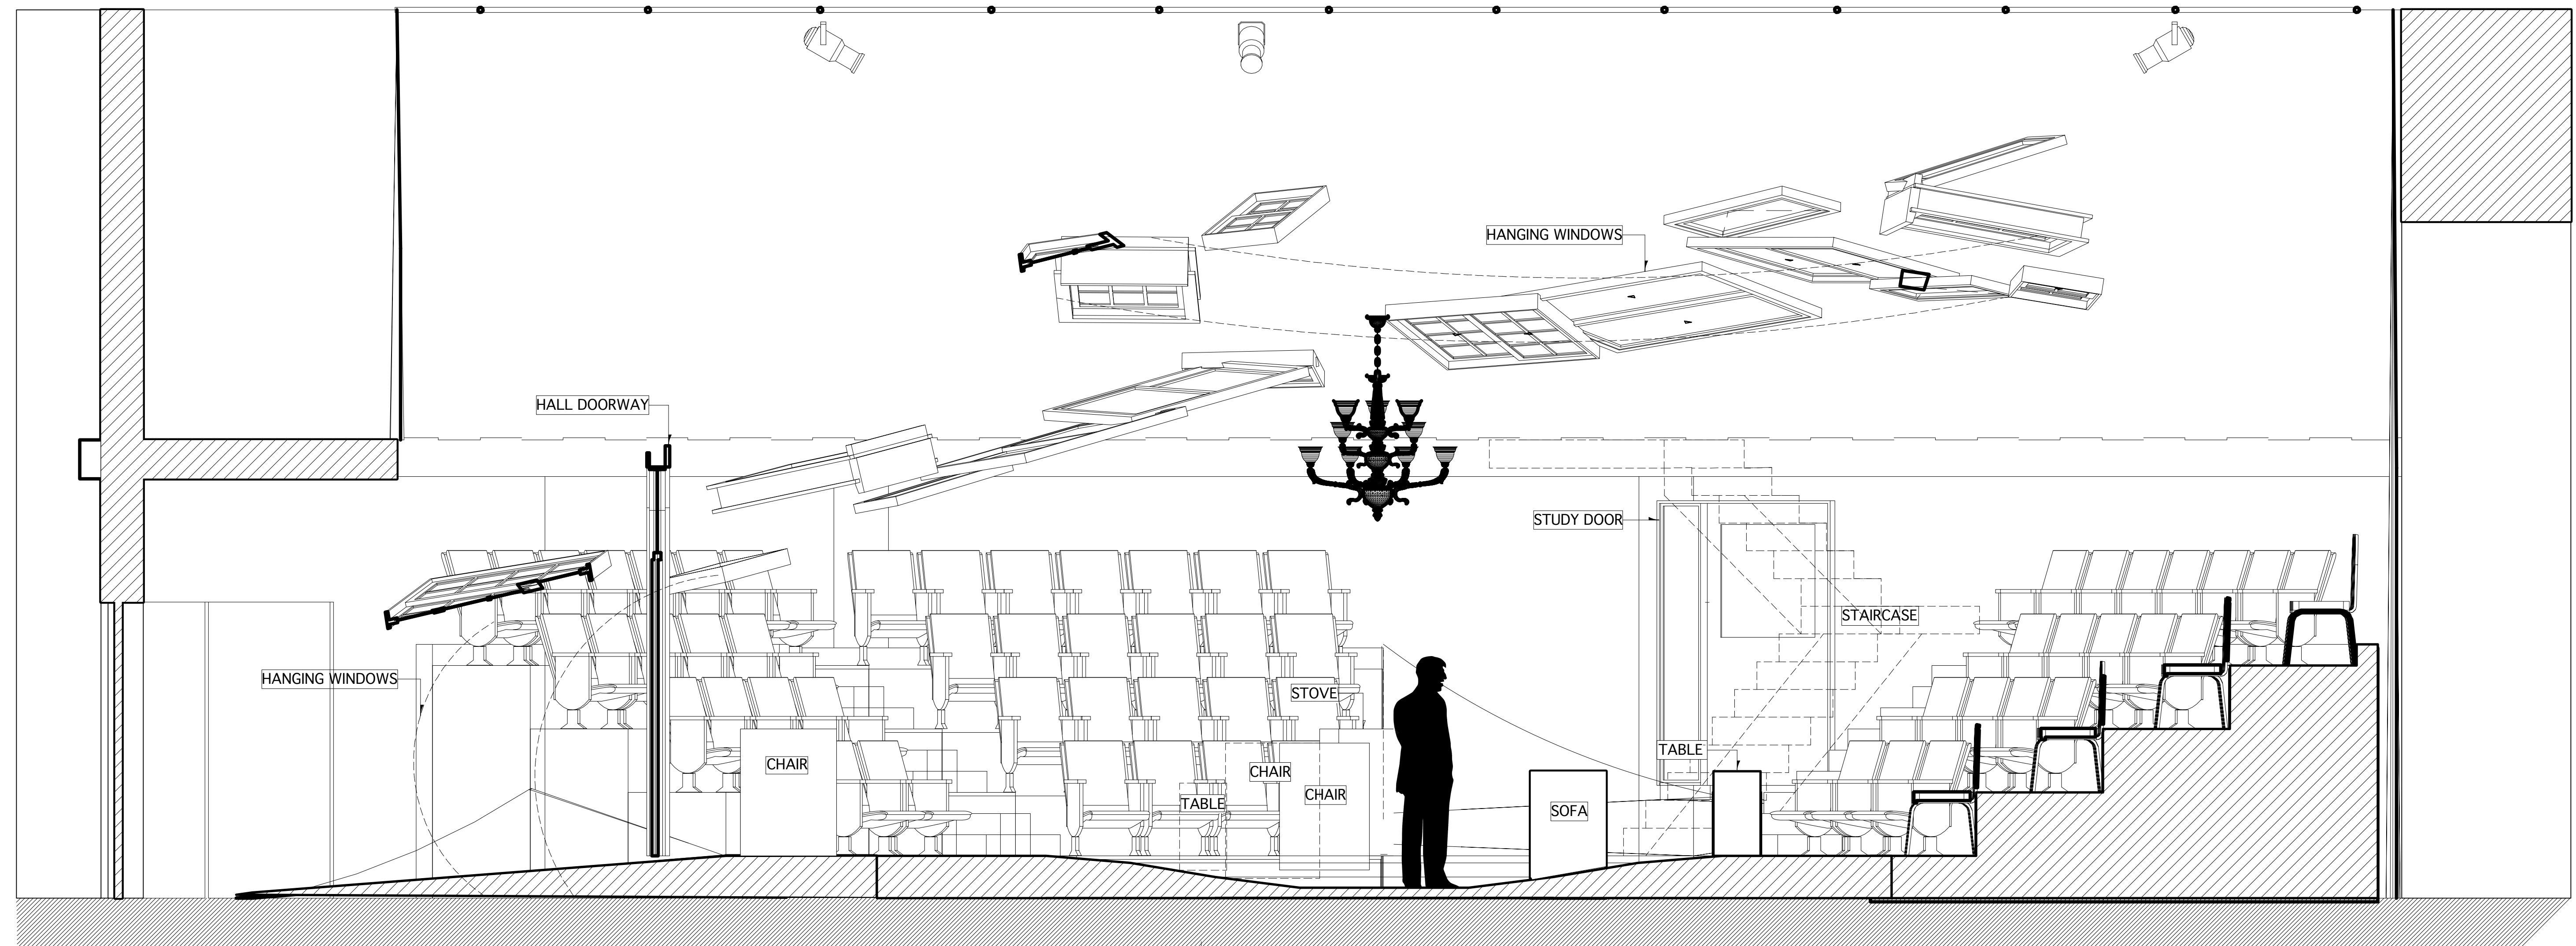

<p><i>A Doll's House</i> By Henrik Ibsen</p> <p>Director: Lynnae Leheldt Scenic Designer: Jason Maracani</p> <p>1217 Wilbur St Pinckney, MI 48169</p> <p>Phone: (267) 566-5688 Email: jmaraca@oakland.edu</p>		<p>CENTERLINE SECTION</p>	
		<p>Scale: 1/2" = 1' - 0"</p> <p>Date: November 12, 2014</p> <p>Revision:</p> <p><small>These drawings represent the artistic intentions of the designer. The designer is not qualified as to, nor is responsible for, the engineering or the production of these drawings. No responsibility for the use, construction or safety of any element is assumed by the designer. All fire & safety codes are to be strictly applied.</small></p>	<p>Plate No.</p> <p>2</p> <p>of 7</p>

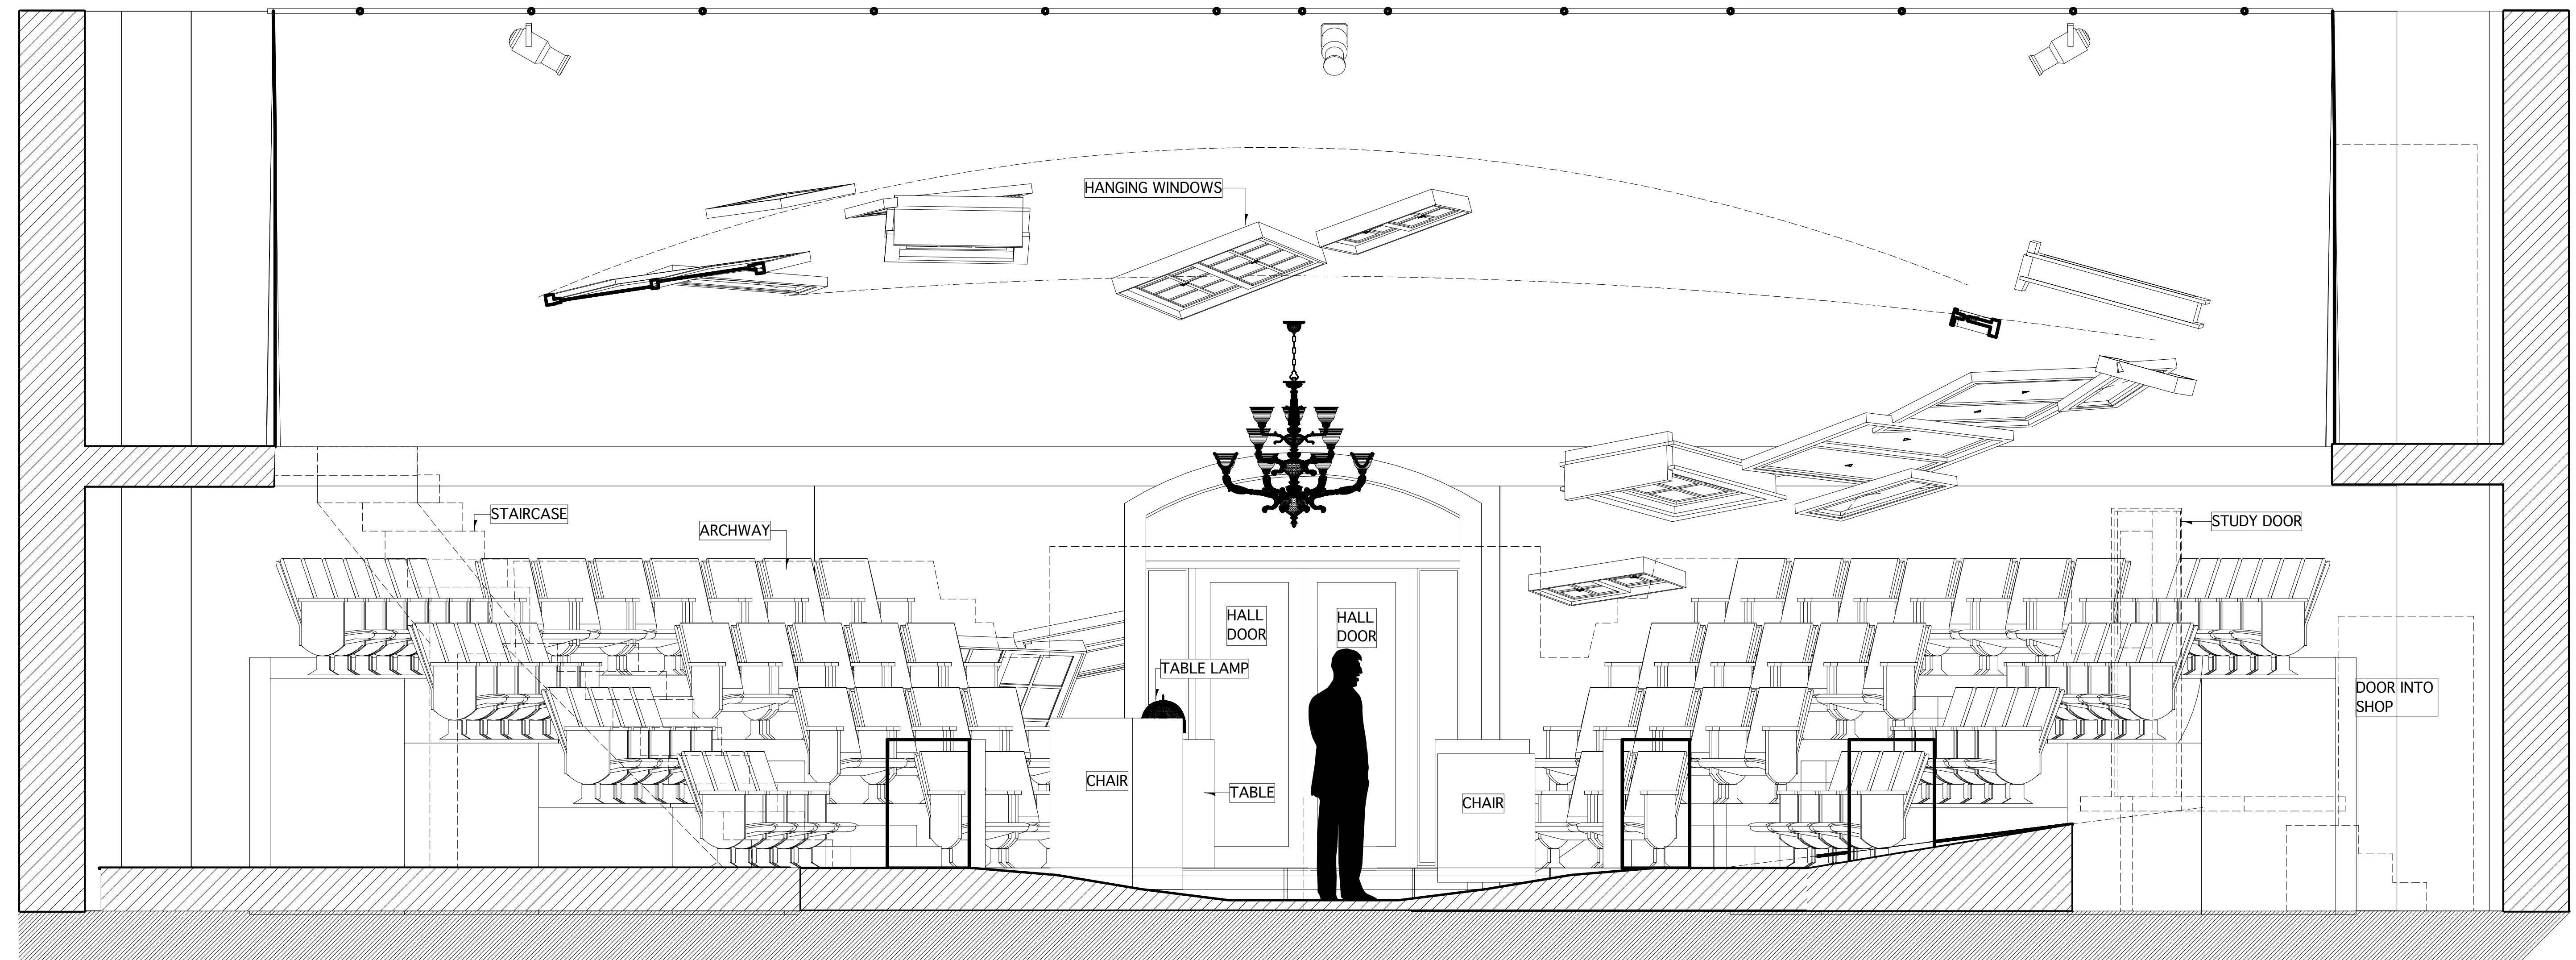

FACING SOUTH (TOWARD MAIN ENTRANCE)


<i>A Doll's House</i> By Henrik Ibsen		HORIZONTAL SECTION	
Director: Lynnae Leheldt		Scale: $\frac{1}{2}'' = 1' - 0''$	Plate No.
Scenic Designer: Jason Maracani		Date: November 12, 2014	3
1217 Wilbur St Pinckney, MI 48169		Revision:	
Phone: (267) 566-5688 Email: jmaraca@oakland.edu		<small>These drawings represent the artistic intentions of the designer. The designer is not qualified as to, nor is responsible for, the engineering or the production of these drawings. No responsibility for the use, construction or safety of any element is assumed by the designer. All fire & safety codes are to be strictly applied.</small>	

STUDY SWOOP DETAILS

SWOOP SIDE VIEW

SWOOP FRONT VIEW

SWOOP ISOMETRIC VIEW

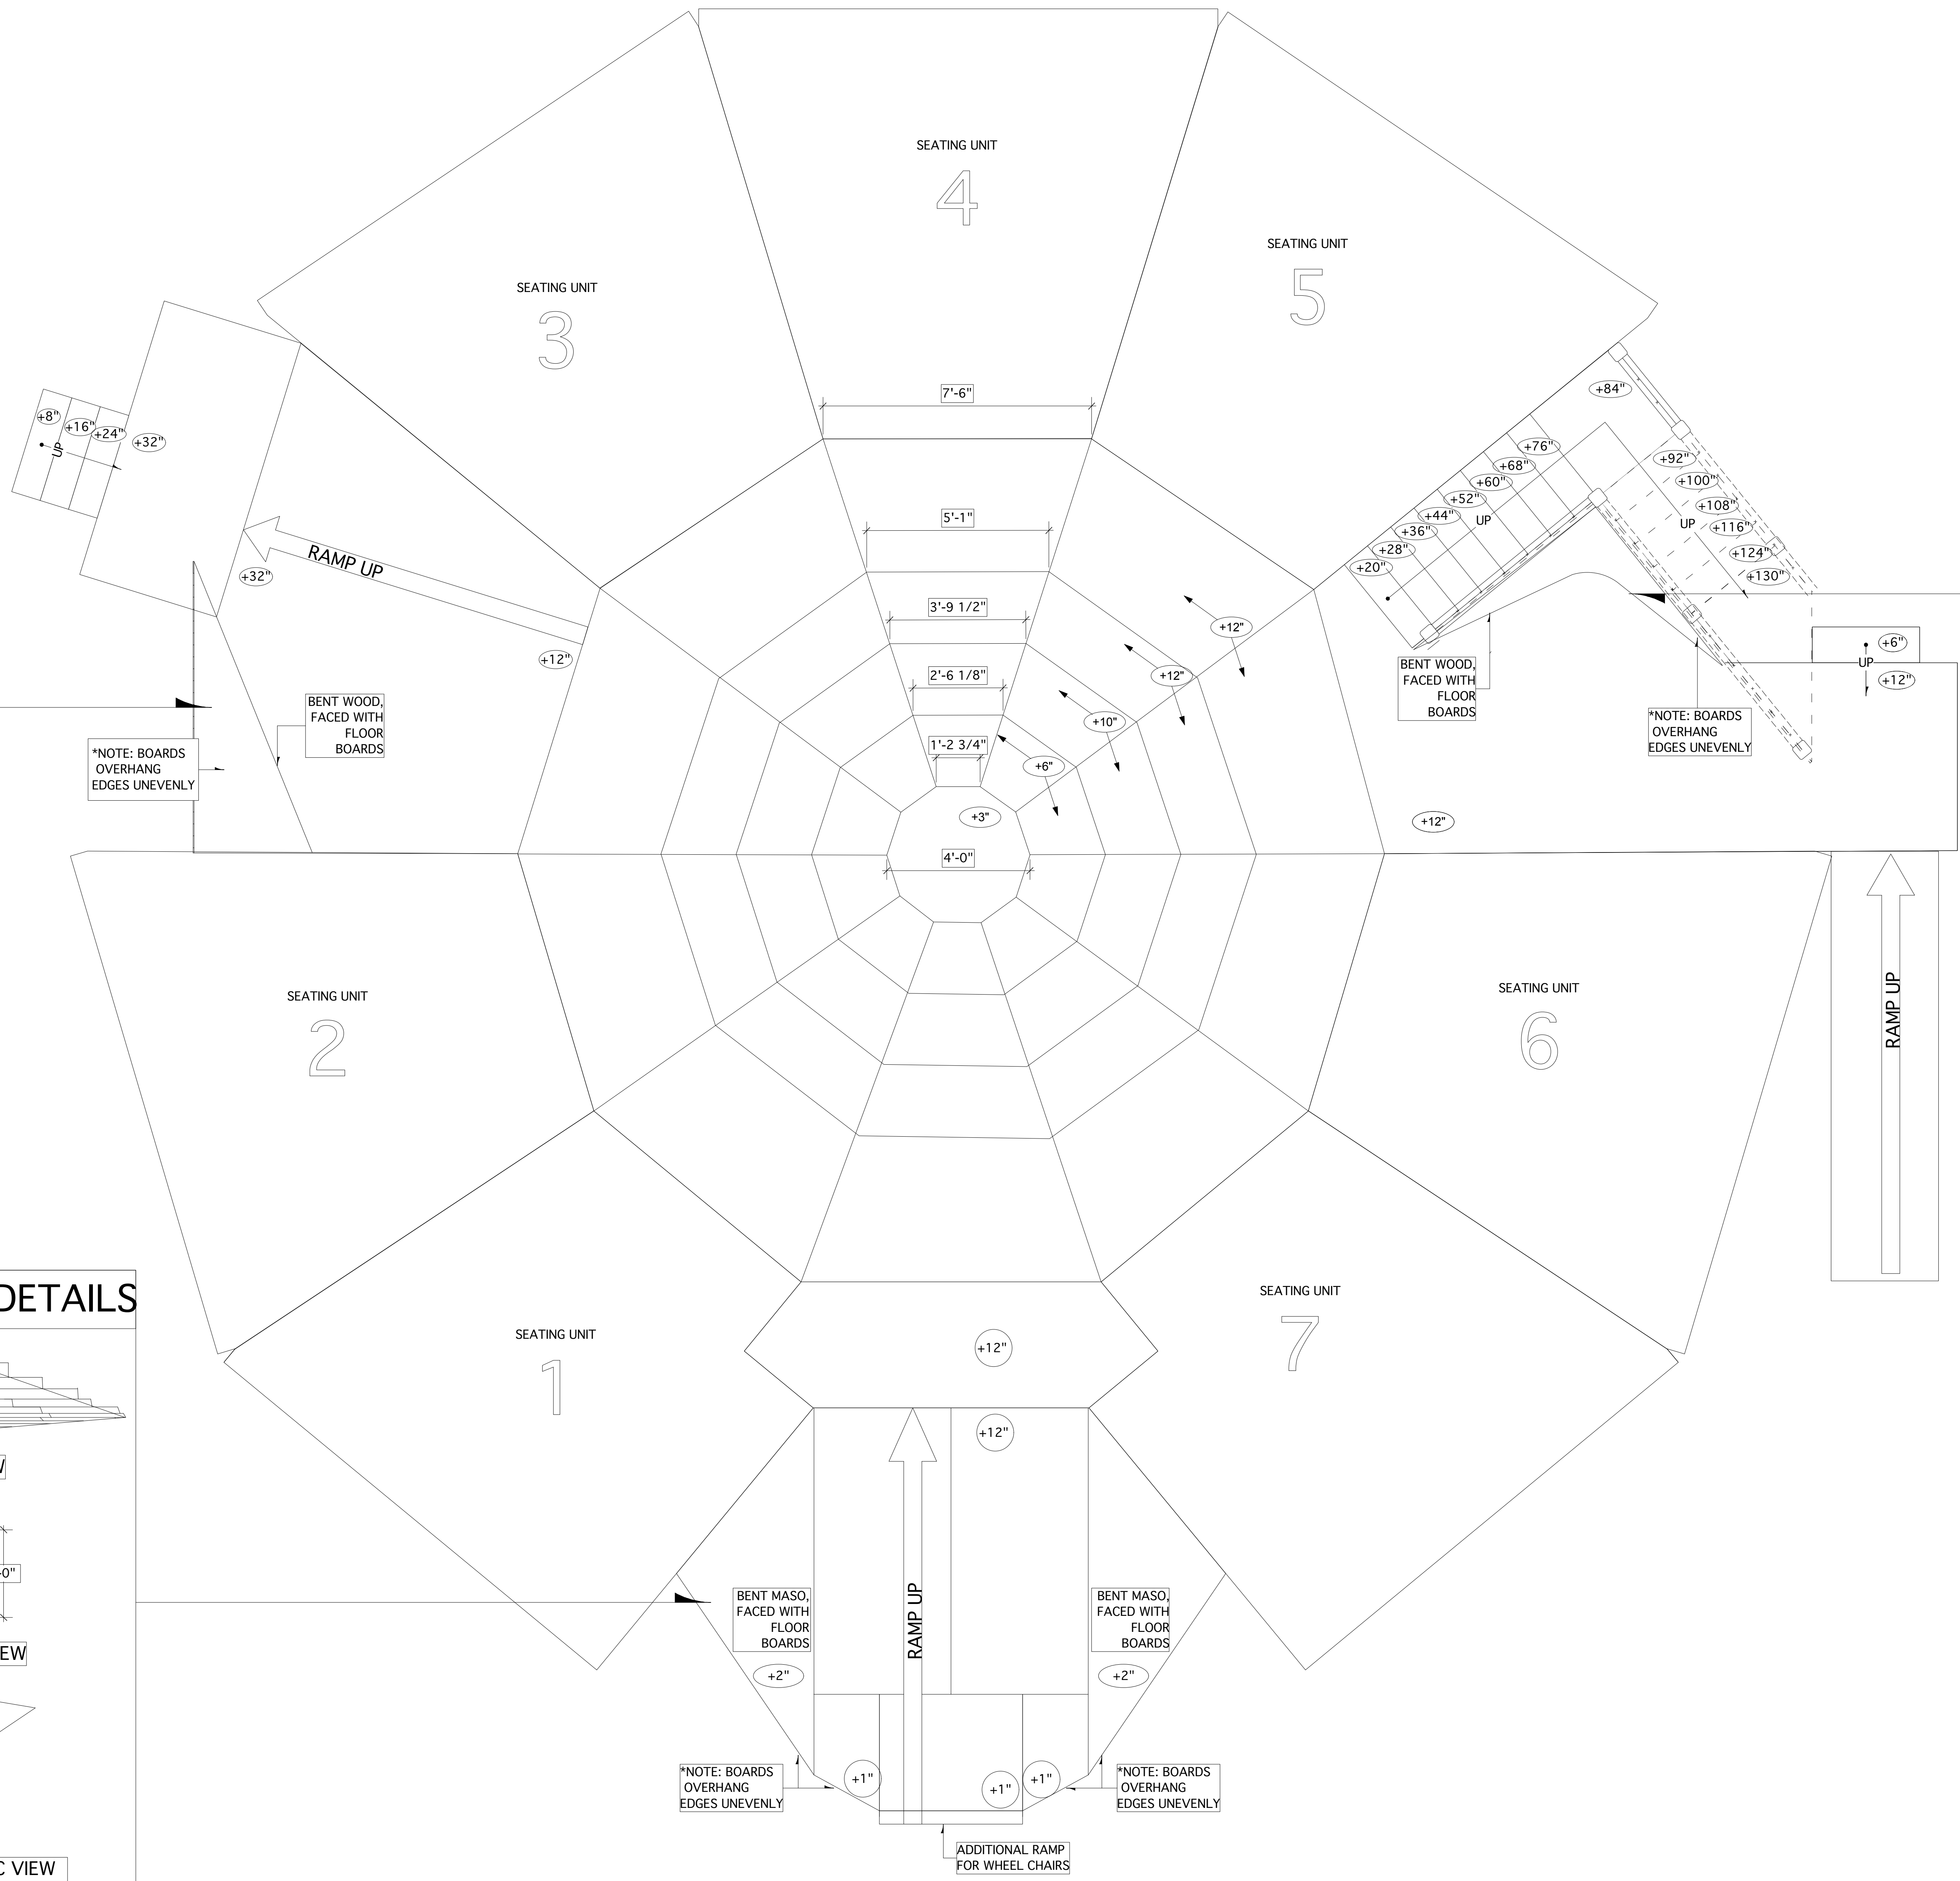

STAIRWAY SWOOP DETAILS

SWOOP SIDE VIEW

SWOOP FRONT VIEW

SWOOP ISOMETRIC VIEW

HALL SWOOP DETAILS

SWOOP SIDE VIEW


SWOOP FRONT VIEW

SWOOP ISOMETRIC VIEW


*NOTE: SL SWOOP MIRRORS SR

CENTER FLOOR SECTION

SCALE: 1"=1'

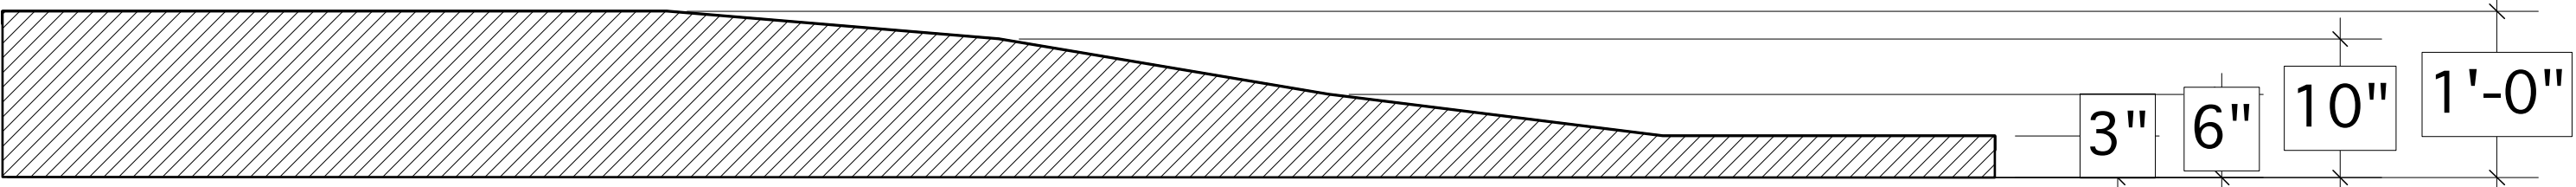


STAIRCASE

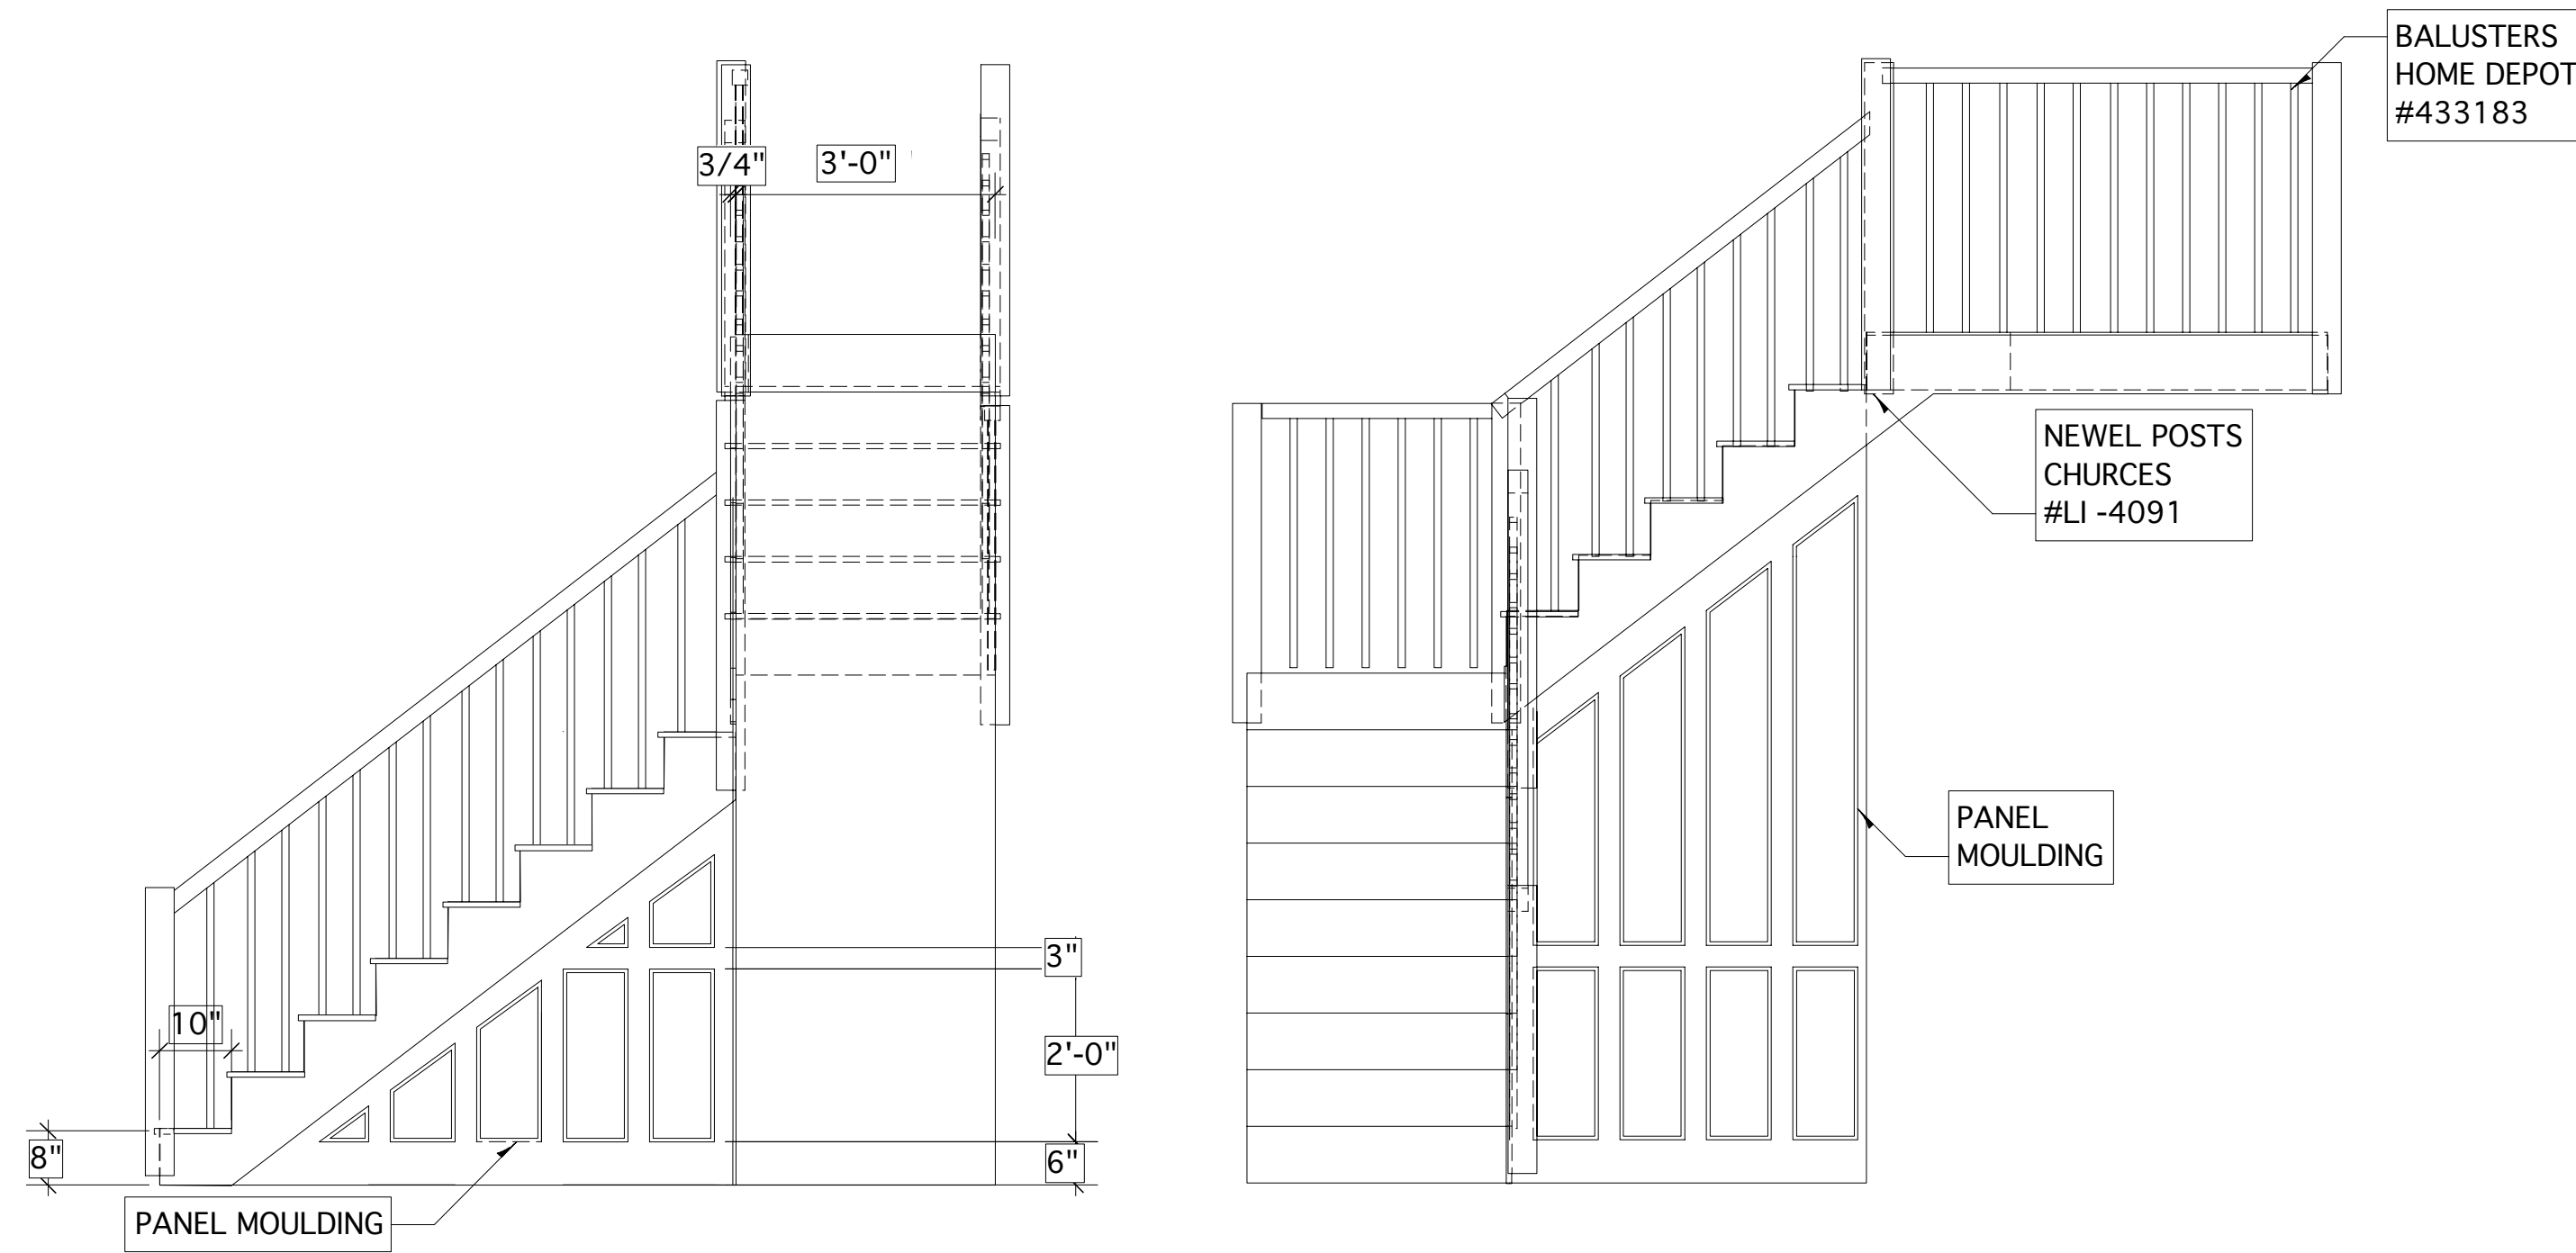


STAIRCASE ELEVATION

STAIRCASE SIDE

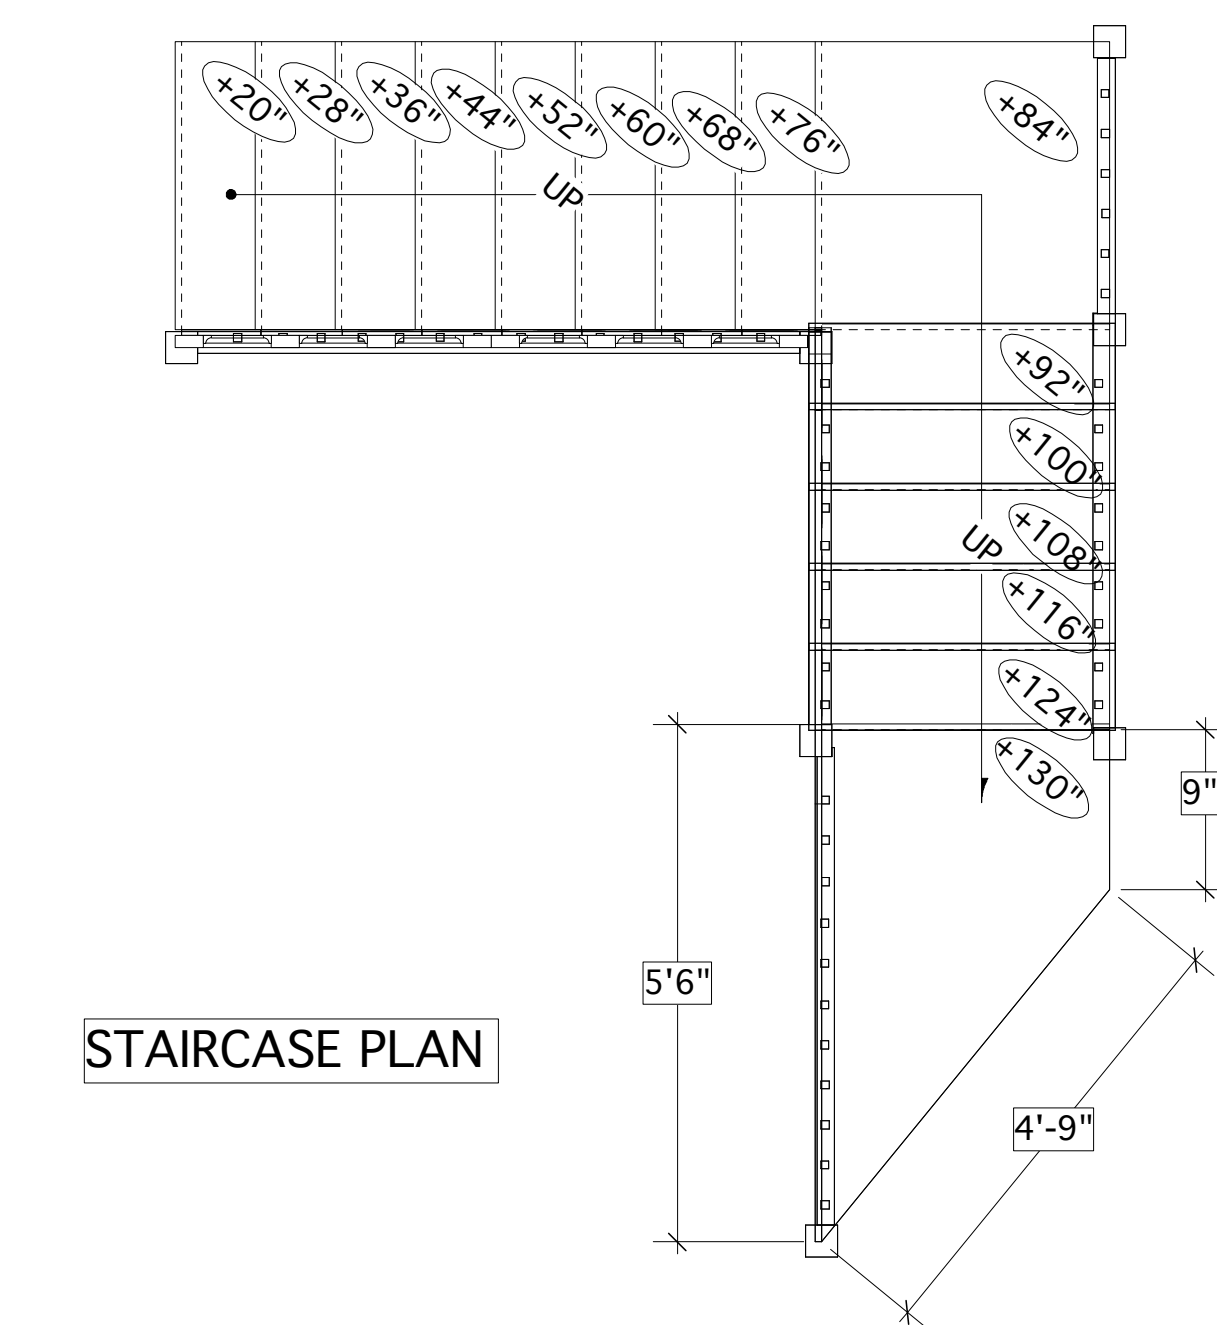


STAIRCASE PLAN

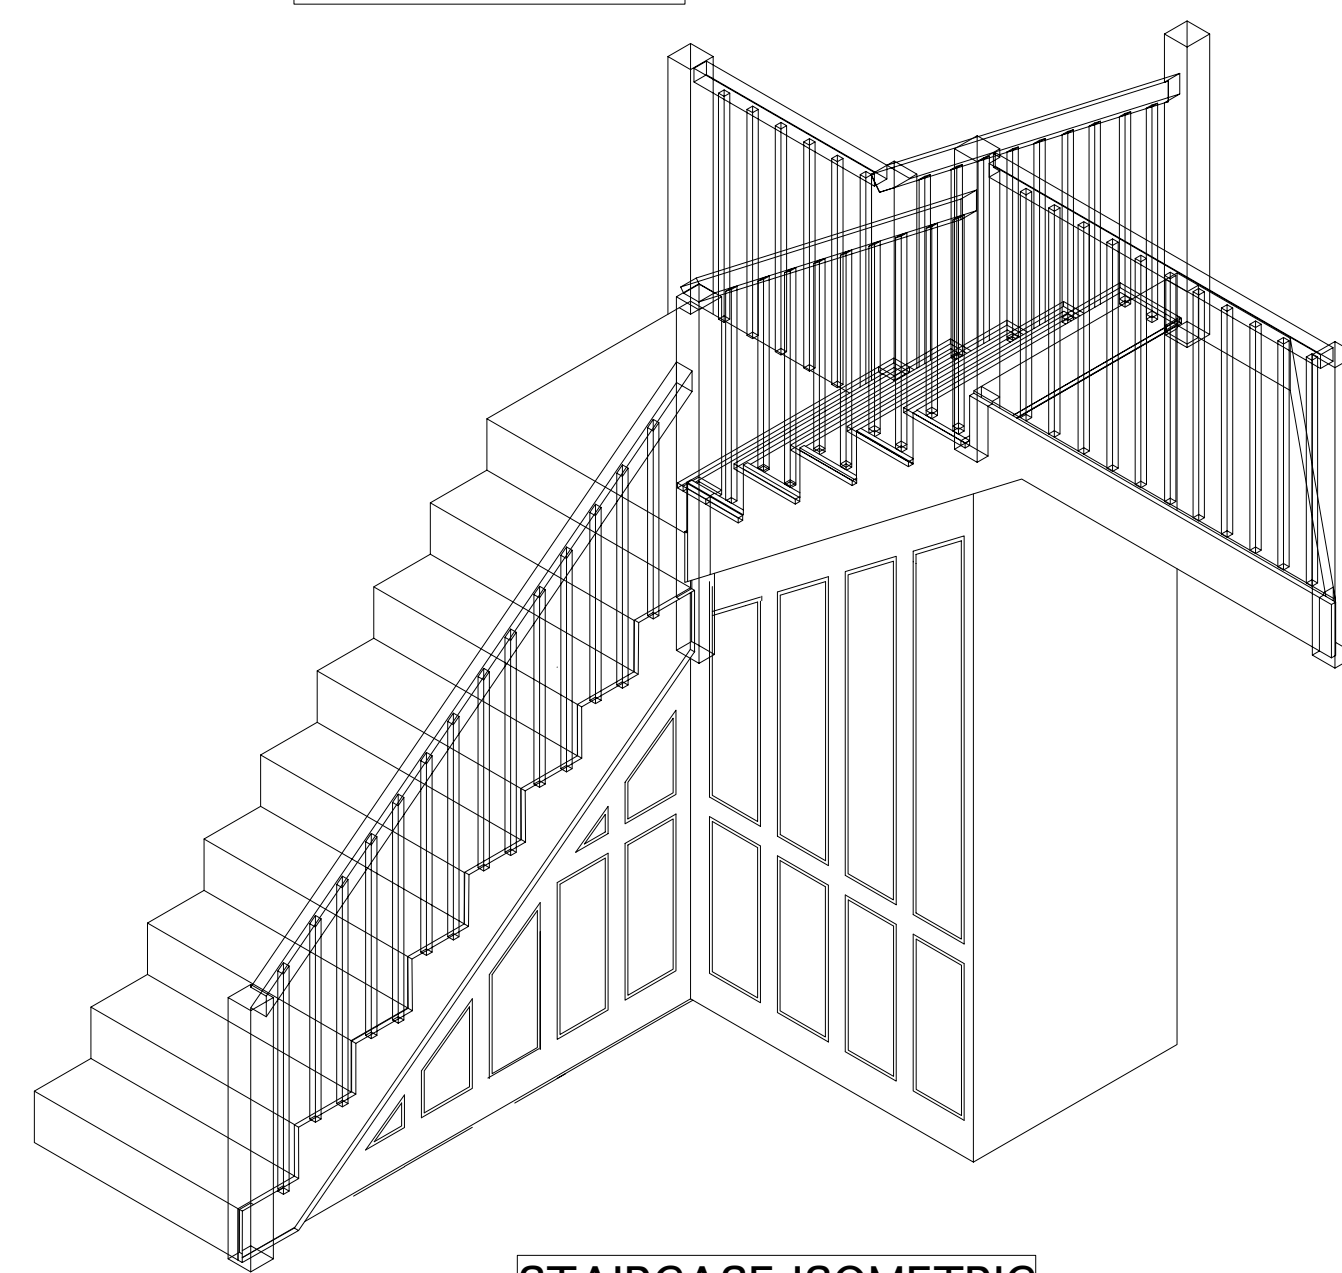

STAIRCASE ISOMETRIC


*NOTE:
-USE STOCK BALUSTERS

HALL DOOR

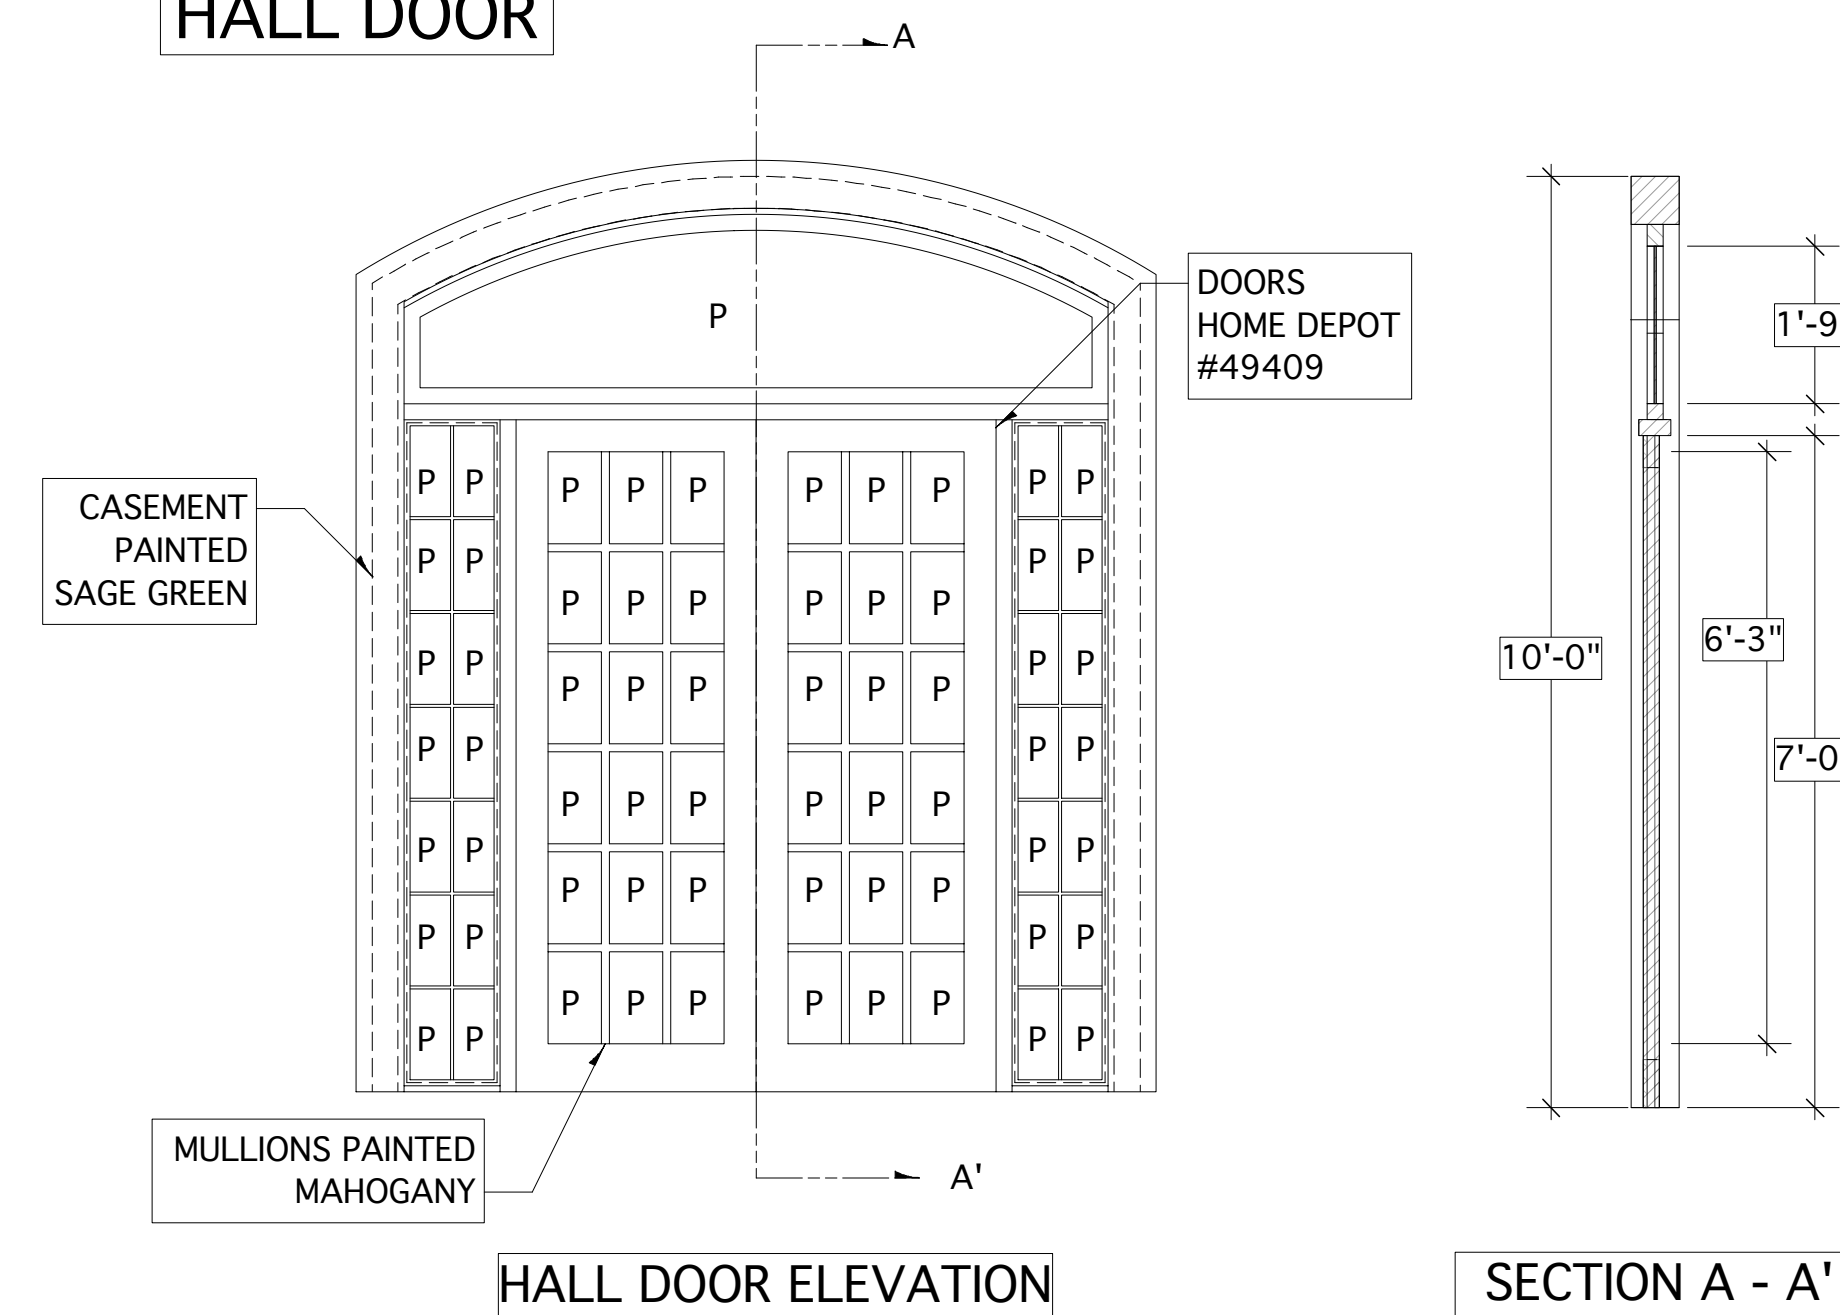

HALL DOOR ELEVATION


SECTION A - A'

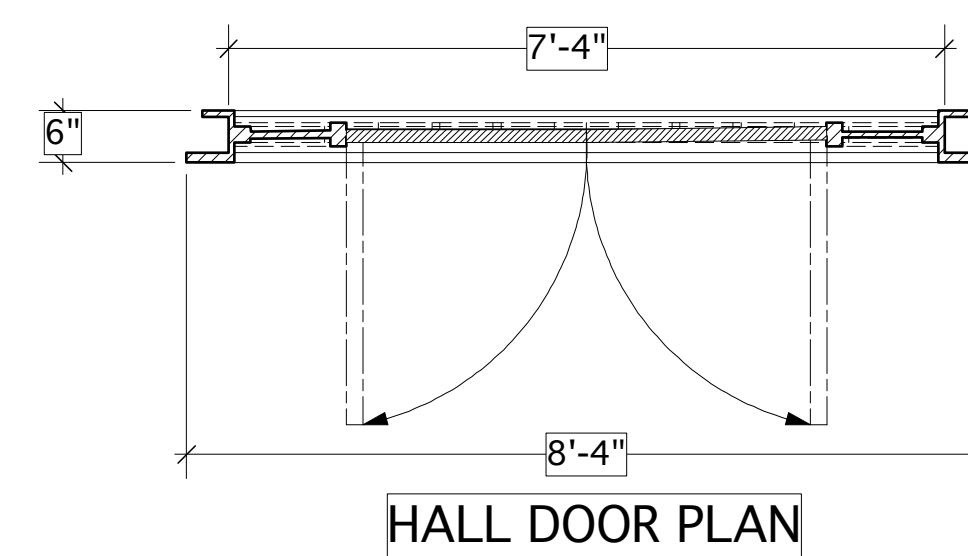

HALL DOOR PLAN


*NOTE:
DOOR OPENS OFFSTAGE TOWARD
MAIN ENTRANCE - EMERGENCY
EXIT

STUDY DOOR

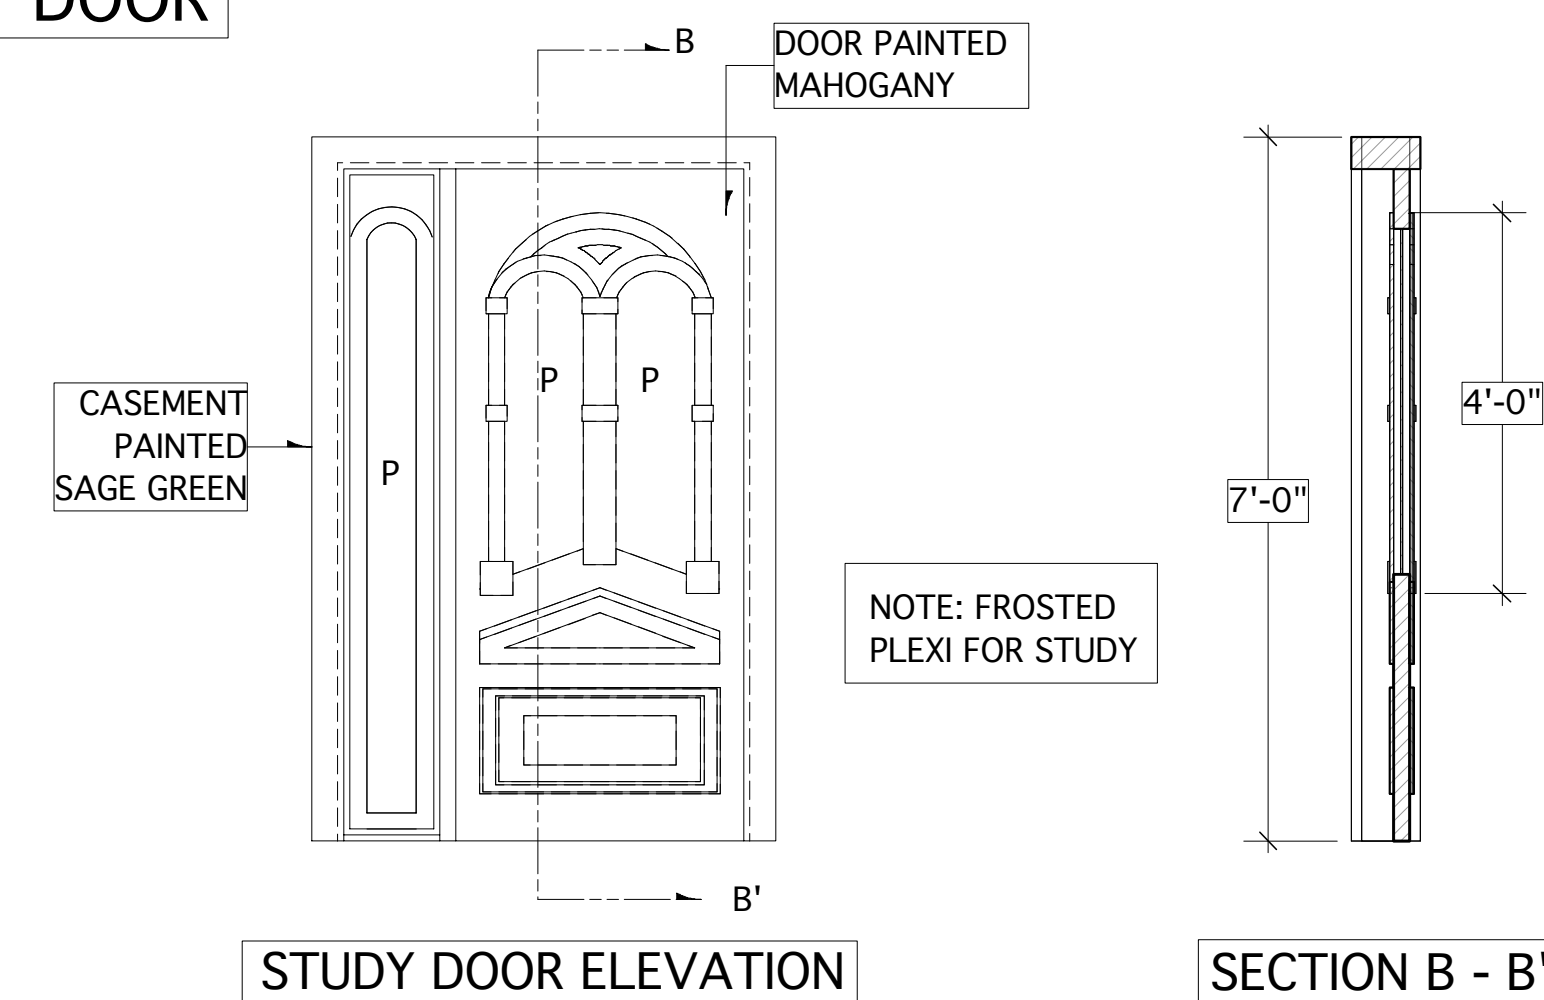


STUDY DOOR ELEVATION

SECTION B - B'

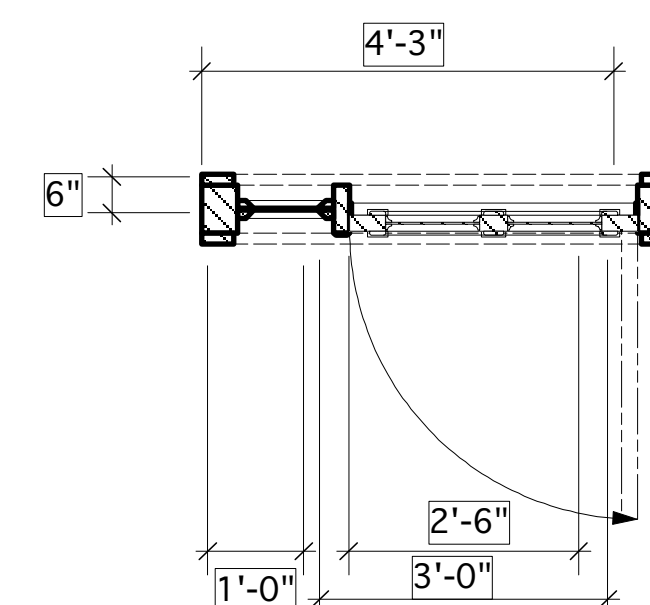

STUDY DOOR PLAN

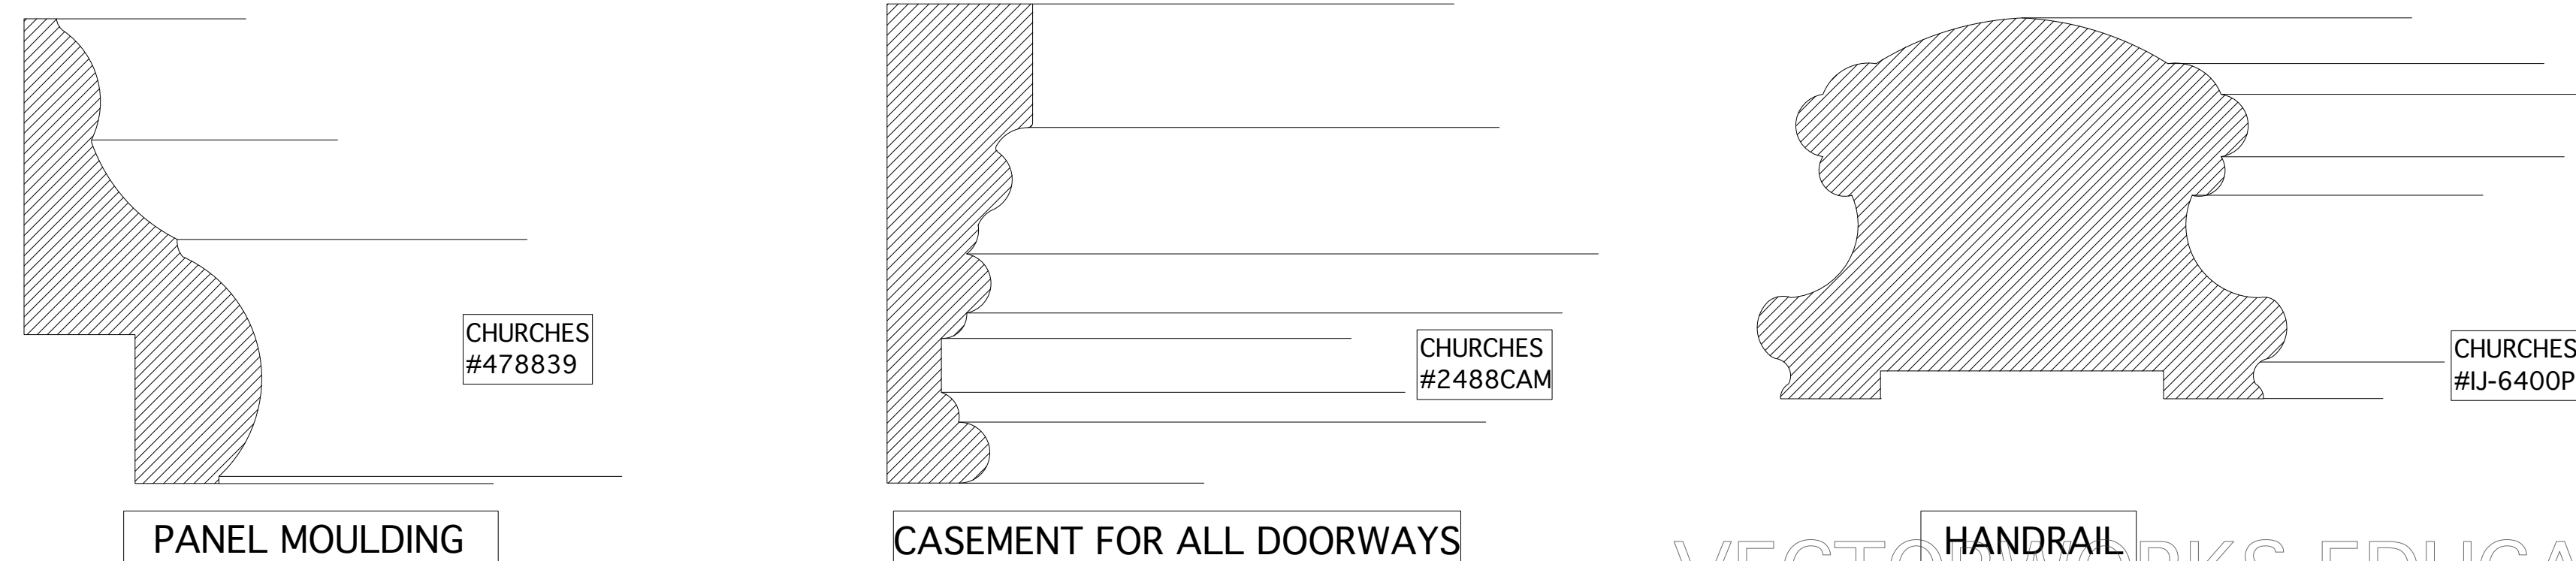



PANEL MOULDING

CASEMENT FOR ALL DOORWAYS


HANDRAIL

A Doll's House By Henrik Ibsen		DOORS, ARCHWAY, STAIRCASE	
Director: Lynnae Leheldt Scenic Designer: Jason Maracani		Scale: 1/2" = 1' - 0"	Plate No. 5
1217 Wilbur St Pinckney, MI 48169		Date: November 12, 2014	of 7
Phone: (267) 566-5688 Email: jpmaraca@oakland.edu		Revision:	
<small>These drawings represent the artistic intentions of the designer. The designer is not qualified as to, nor is responsible for, the engineering or the production of these drawings. No responsibility for the use, construction or safety of any element is assumed by the designer. All fire & safety codes are to be strictly applied.</small>			

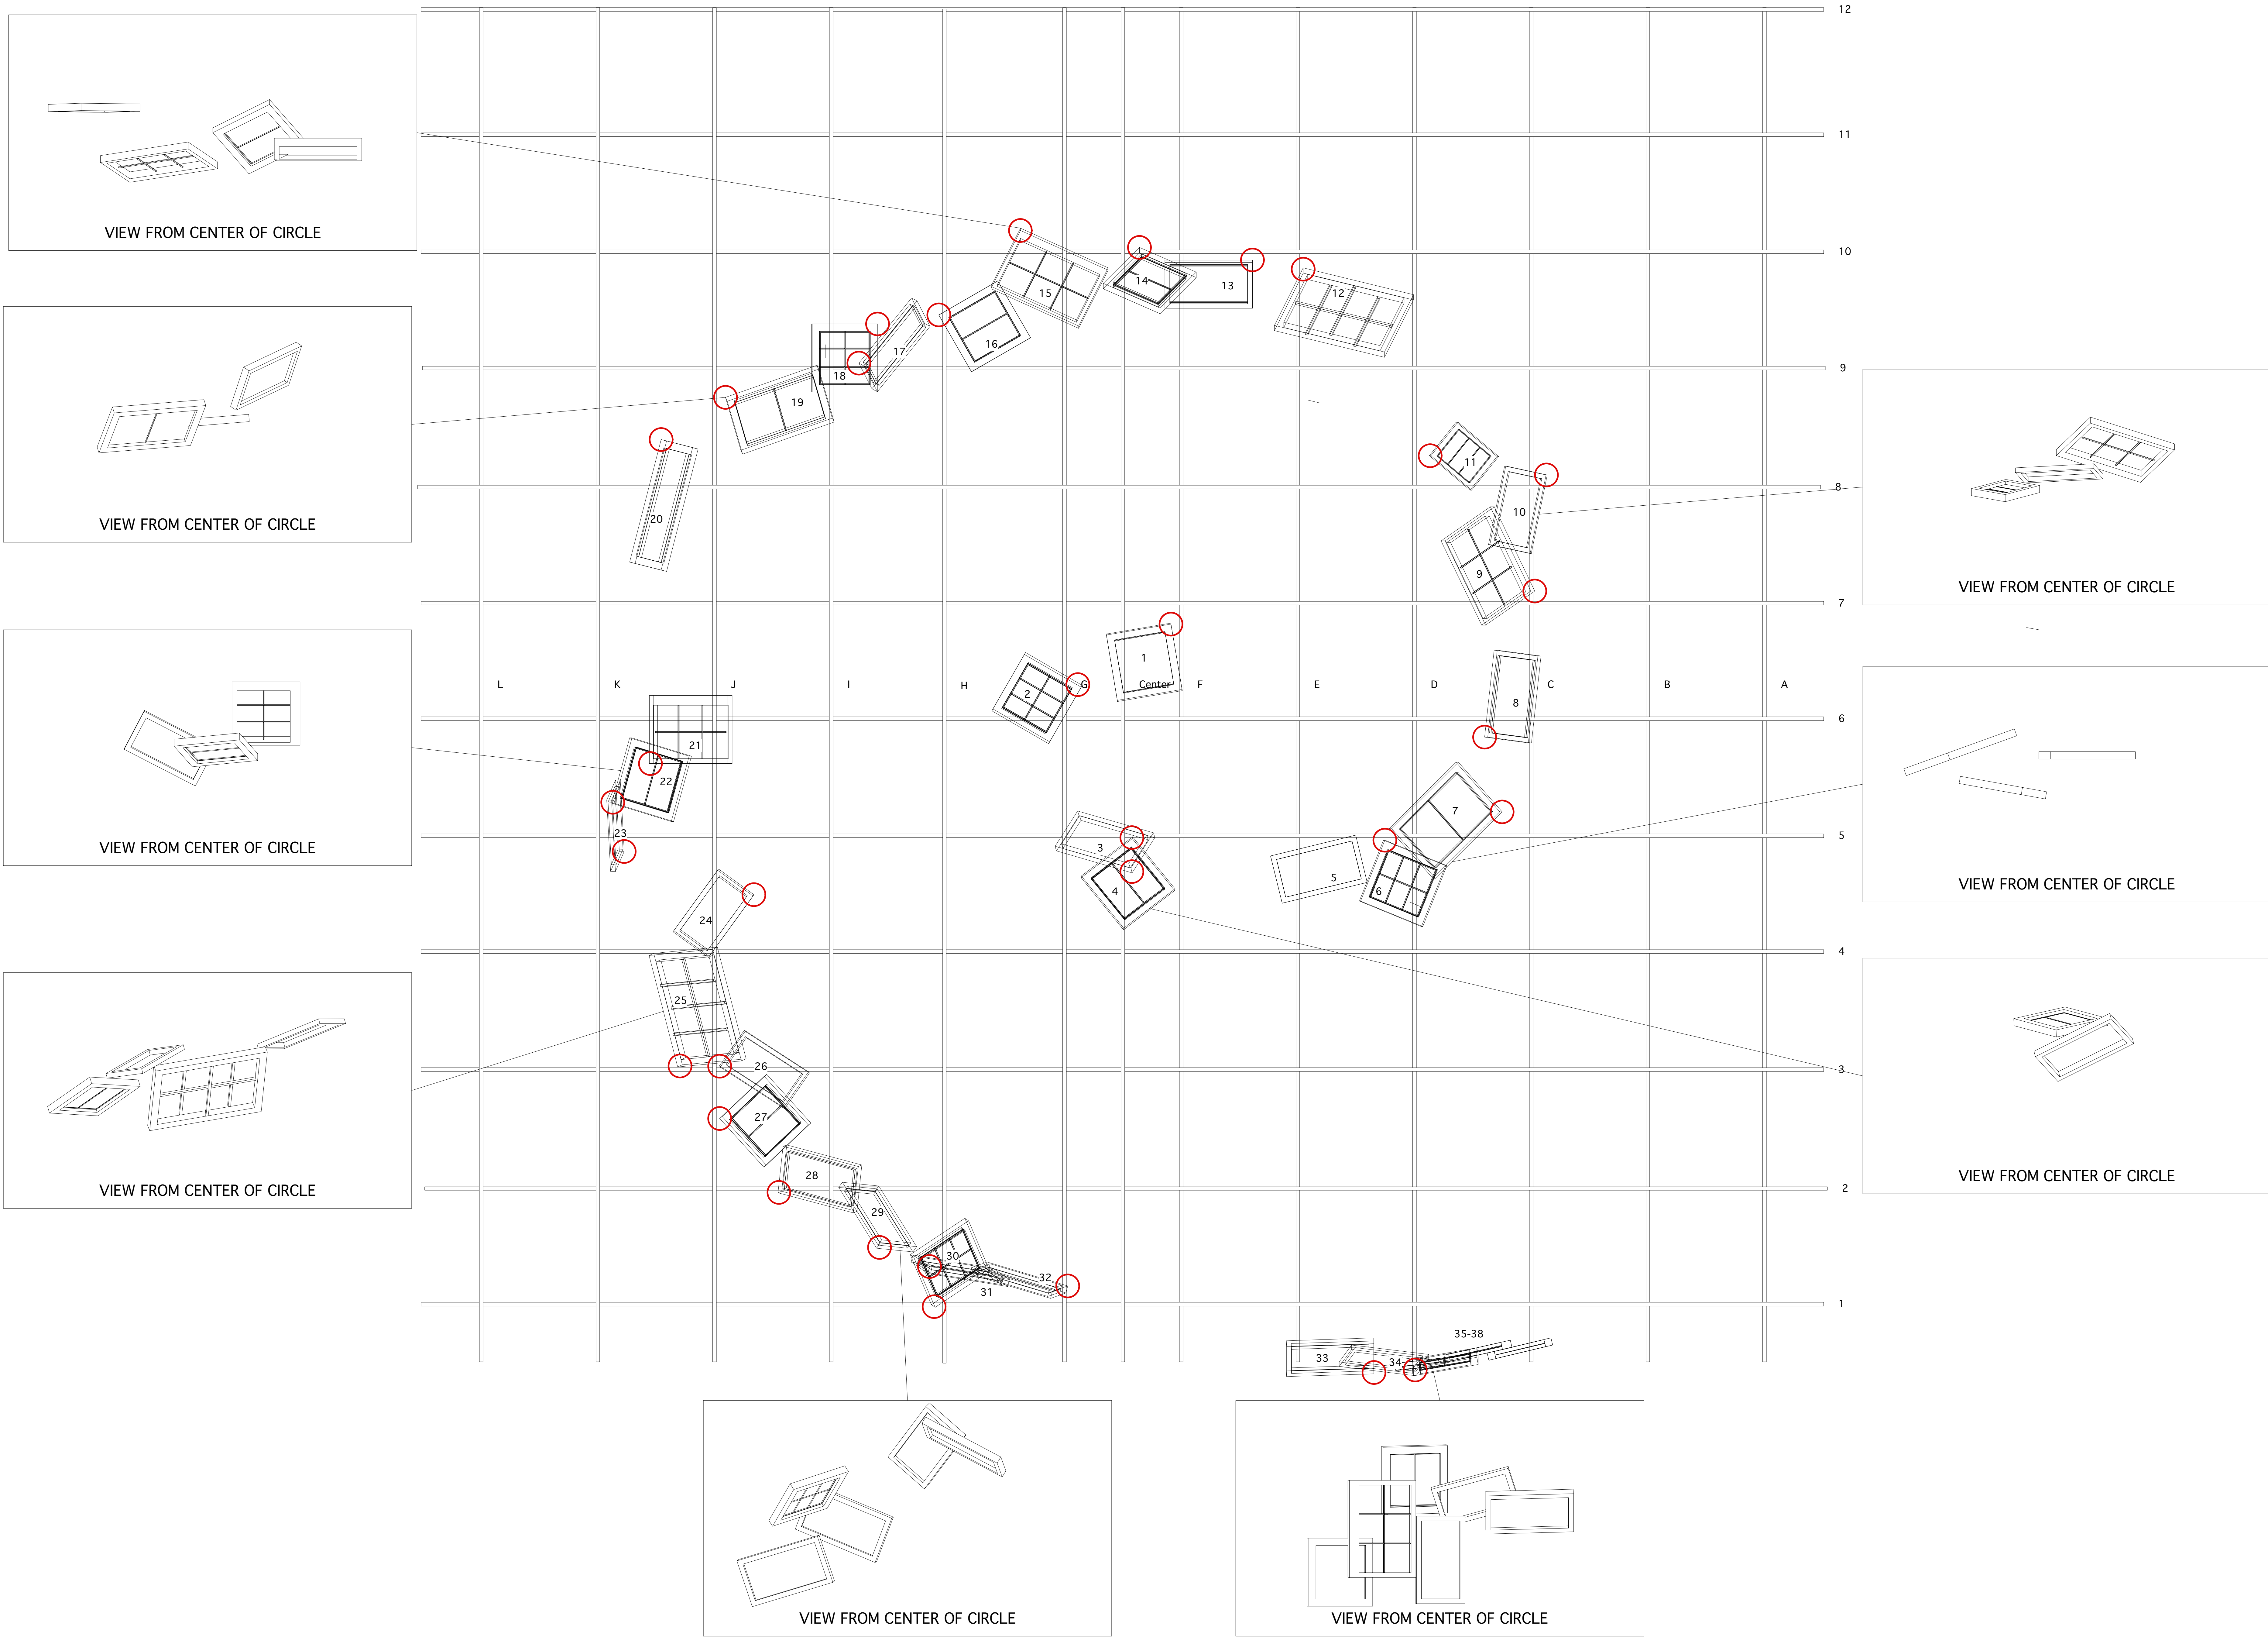

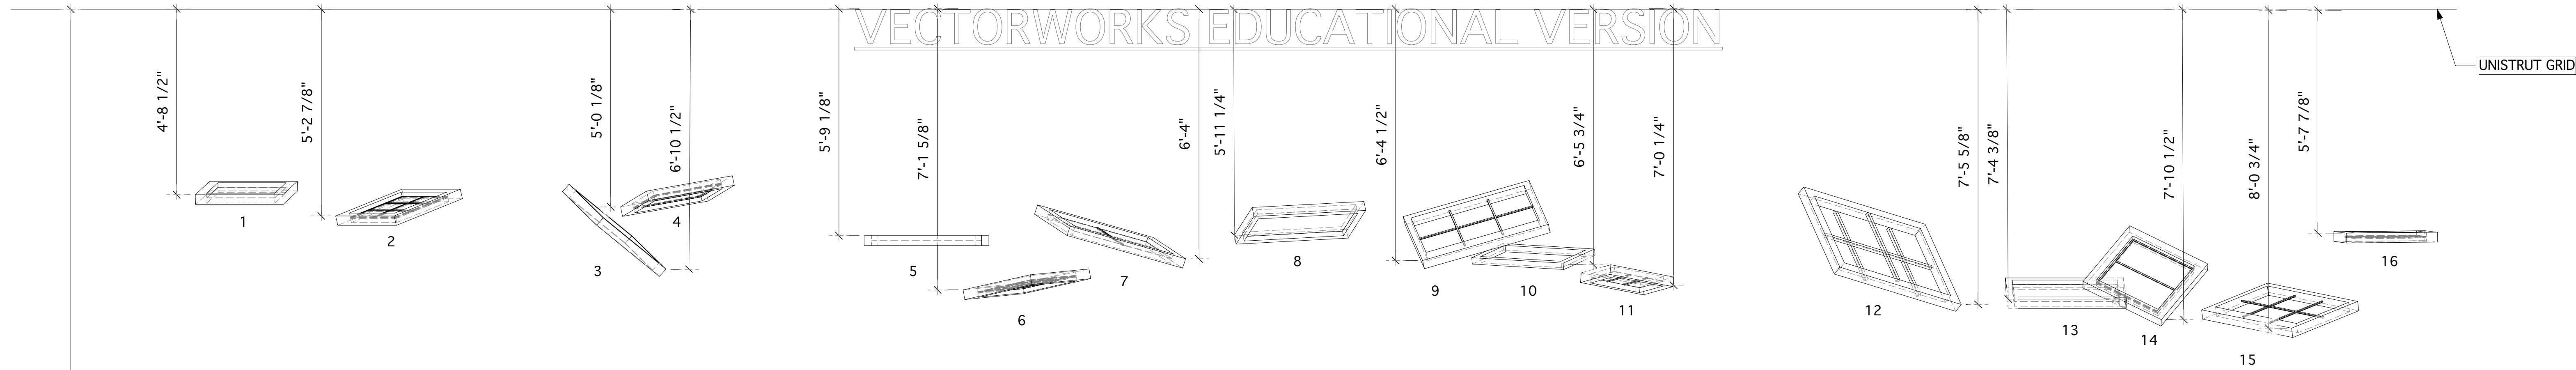

*NOTE: DIMENSION TO TOP FAÇADE
OF LOWEST POINT ON WINDOW

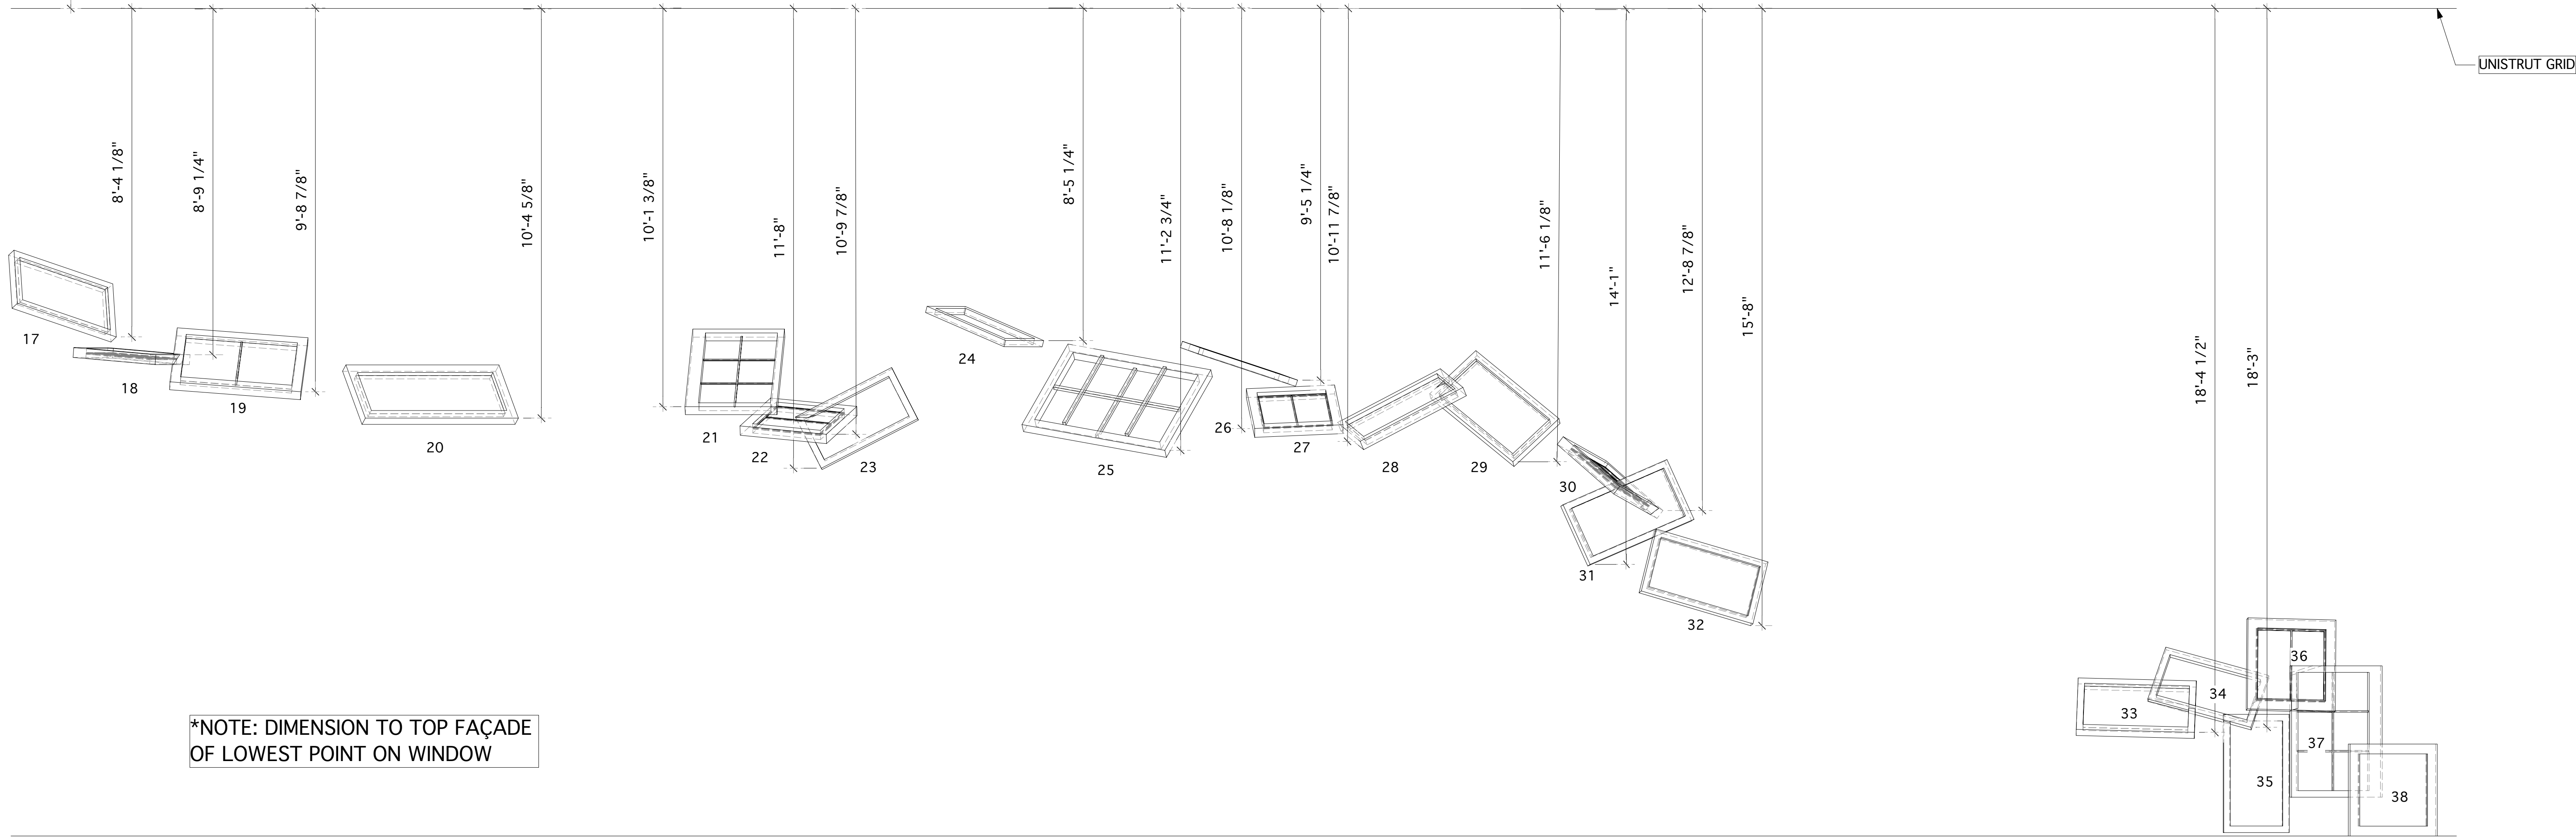

*NOTE: DIMENSION TO TOP FAÇADE
OF LOWEST POINT ON WINDOW